

D D 399 LANG

REFERENCES

NO.	TITLE	F.S.B. & D.R. NO.	BASIC C&R. NO.	C.D.O. NO.
1	DECK SUPPORTS & C&A. HOLD & 2 ND PLATF.	1380-01010-19	227 691	
2	" " " 1 ST PLATF. & MAIN DEK.	" -01010-20	227 692	
3	" " " FOCSELE & BRIDGE DEK.	" -01010-21	227 693	
4	AIRPORT LIST	" -12030-4	226668	
5	W.T. DOOR LIST	" -16020-1	226616	
6	W.T. DOORS-TYPE PLAN	" -16020-9	226620	
7	A.T. & N.T. DOORS & WINDOW LIST	" -16030-12	226657	
8	" " " " TYPE PLAN	" -16030-19	226658	
9	HATCH LIST	" -16020-2	226621	
10	HATCH TYPE PLAN	" -16020-10	226623	
11	MANHOLE & SCUTTLE LIST	" -16020-3	226613	
12				
13				
14				


ABBREVIATIONS

ATD.	AIRTIGHT DOOR
ABV.	ABOVE
AP.	AIRPORT
APPN.	APPUNTION
BHD.	BULKHEAD
B.L.	BASLINE
C&S.	CORROSION RESISTING STEEL
C.	CENTERLINE
EMD.	EXPANDED METAL DOOR
ES.	ESCAPE SCUTTLE
FWTHL.	FLUSH WATERTIGHT MANHOLE
FTD.	FLAT TIGHT DOOR
FO.	FUEL OIL
ISB.	INSECT SCREEN DOOR
LO.	LUBRICATING OIL
LOCKER	LOCKER
MJD.	METAL JOINER DOOR
MJTD.	METAL JOINER FLAT TIGHT DOOR
MS.	MANNHOLE
M.S.	MEDIUM STEEL
NTD.	NIGHTIGHT DOOR
OD.	OUTSIDE DIAMETER
OT.	OUTTIGHT
PS.	PASSING SCUTTLE
PS.	PORT & STARBOARD
P.	PORT
SWTHL.	RAISED WATERTIGHT MANHOLE
SWTH.	RAISED OUTTIGHT MANHOLE
SWTH.	RAISED WATERTIGHT HATCH
STAL.	STANCHION
S.	STARBOARD
V.L.	VERTICAL LADDER
WT.	WATERTIGHT
WTD.	WATERTIGHT DOOR
WE.	WARDROOM
WC.	WATERCLOSET
FWTHL.	FLUSH OUTTIGHT MANHOLE

ABBREVIATIONS

ATD.	AIRTIGHT DOOR
ABV.	ABOVE
AP.	AIRPORT
APPN.	APPUNTION
BHD.	BULKHEAD
B.L.	BASLINE
C&S.	CORROSION RESISTING STEEL
C.	CENTERLINE
EMD.	EXPANDED METAL DOOR
ES.	ESCAPE SCUTTLE
FWTHL.	FLUSH WATERTIGHT MANHOLE
FTD.	FLAT TIGHT DOOR
FO.	FUEL OIL
ISB.	INSECT SCREEN DOOR
LO.	LUBRICATING OIL
LOCKER	LOCKER
MJD.	METAL JOINER DOOR
MJTD.	METAL JOINER FLAT TIGHT DOOR
MS.	MANNHOLE
M.S.	MEDIUM STEEL
NTD.	NIGHTIGHT DOOR
OD.	OUTSIDE DIAMETER
OT.	OUTTIGHT
PS.	PASSING SCUTTLE
PS.	PORT & STARBOARD
P.	PORT
SWTHL.	RAISED WATERTIGHT MANHOLE
SWTH.	RAISED OUTTIGHT MANHOLE
SWTH.	RAISED WATERTIGHT HATCH
STAL.	STANCHION
S.	STARBOARD
V.L.	VERTICAL LADDER
WT.	WATERTIGHT
WTD.	WATERTIGHT DOOR
WE.	WARDROOM
WC.	WATERCLOSET
FWTHL.	FLUSH OUTTIGHT MANHOLE

ALL CURRENT CONDUCTING LOOPS
WITHIN LIFE GRADE TO BE
BROKEN UP WITH INSULATORS

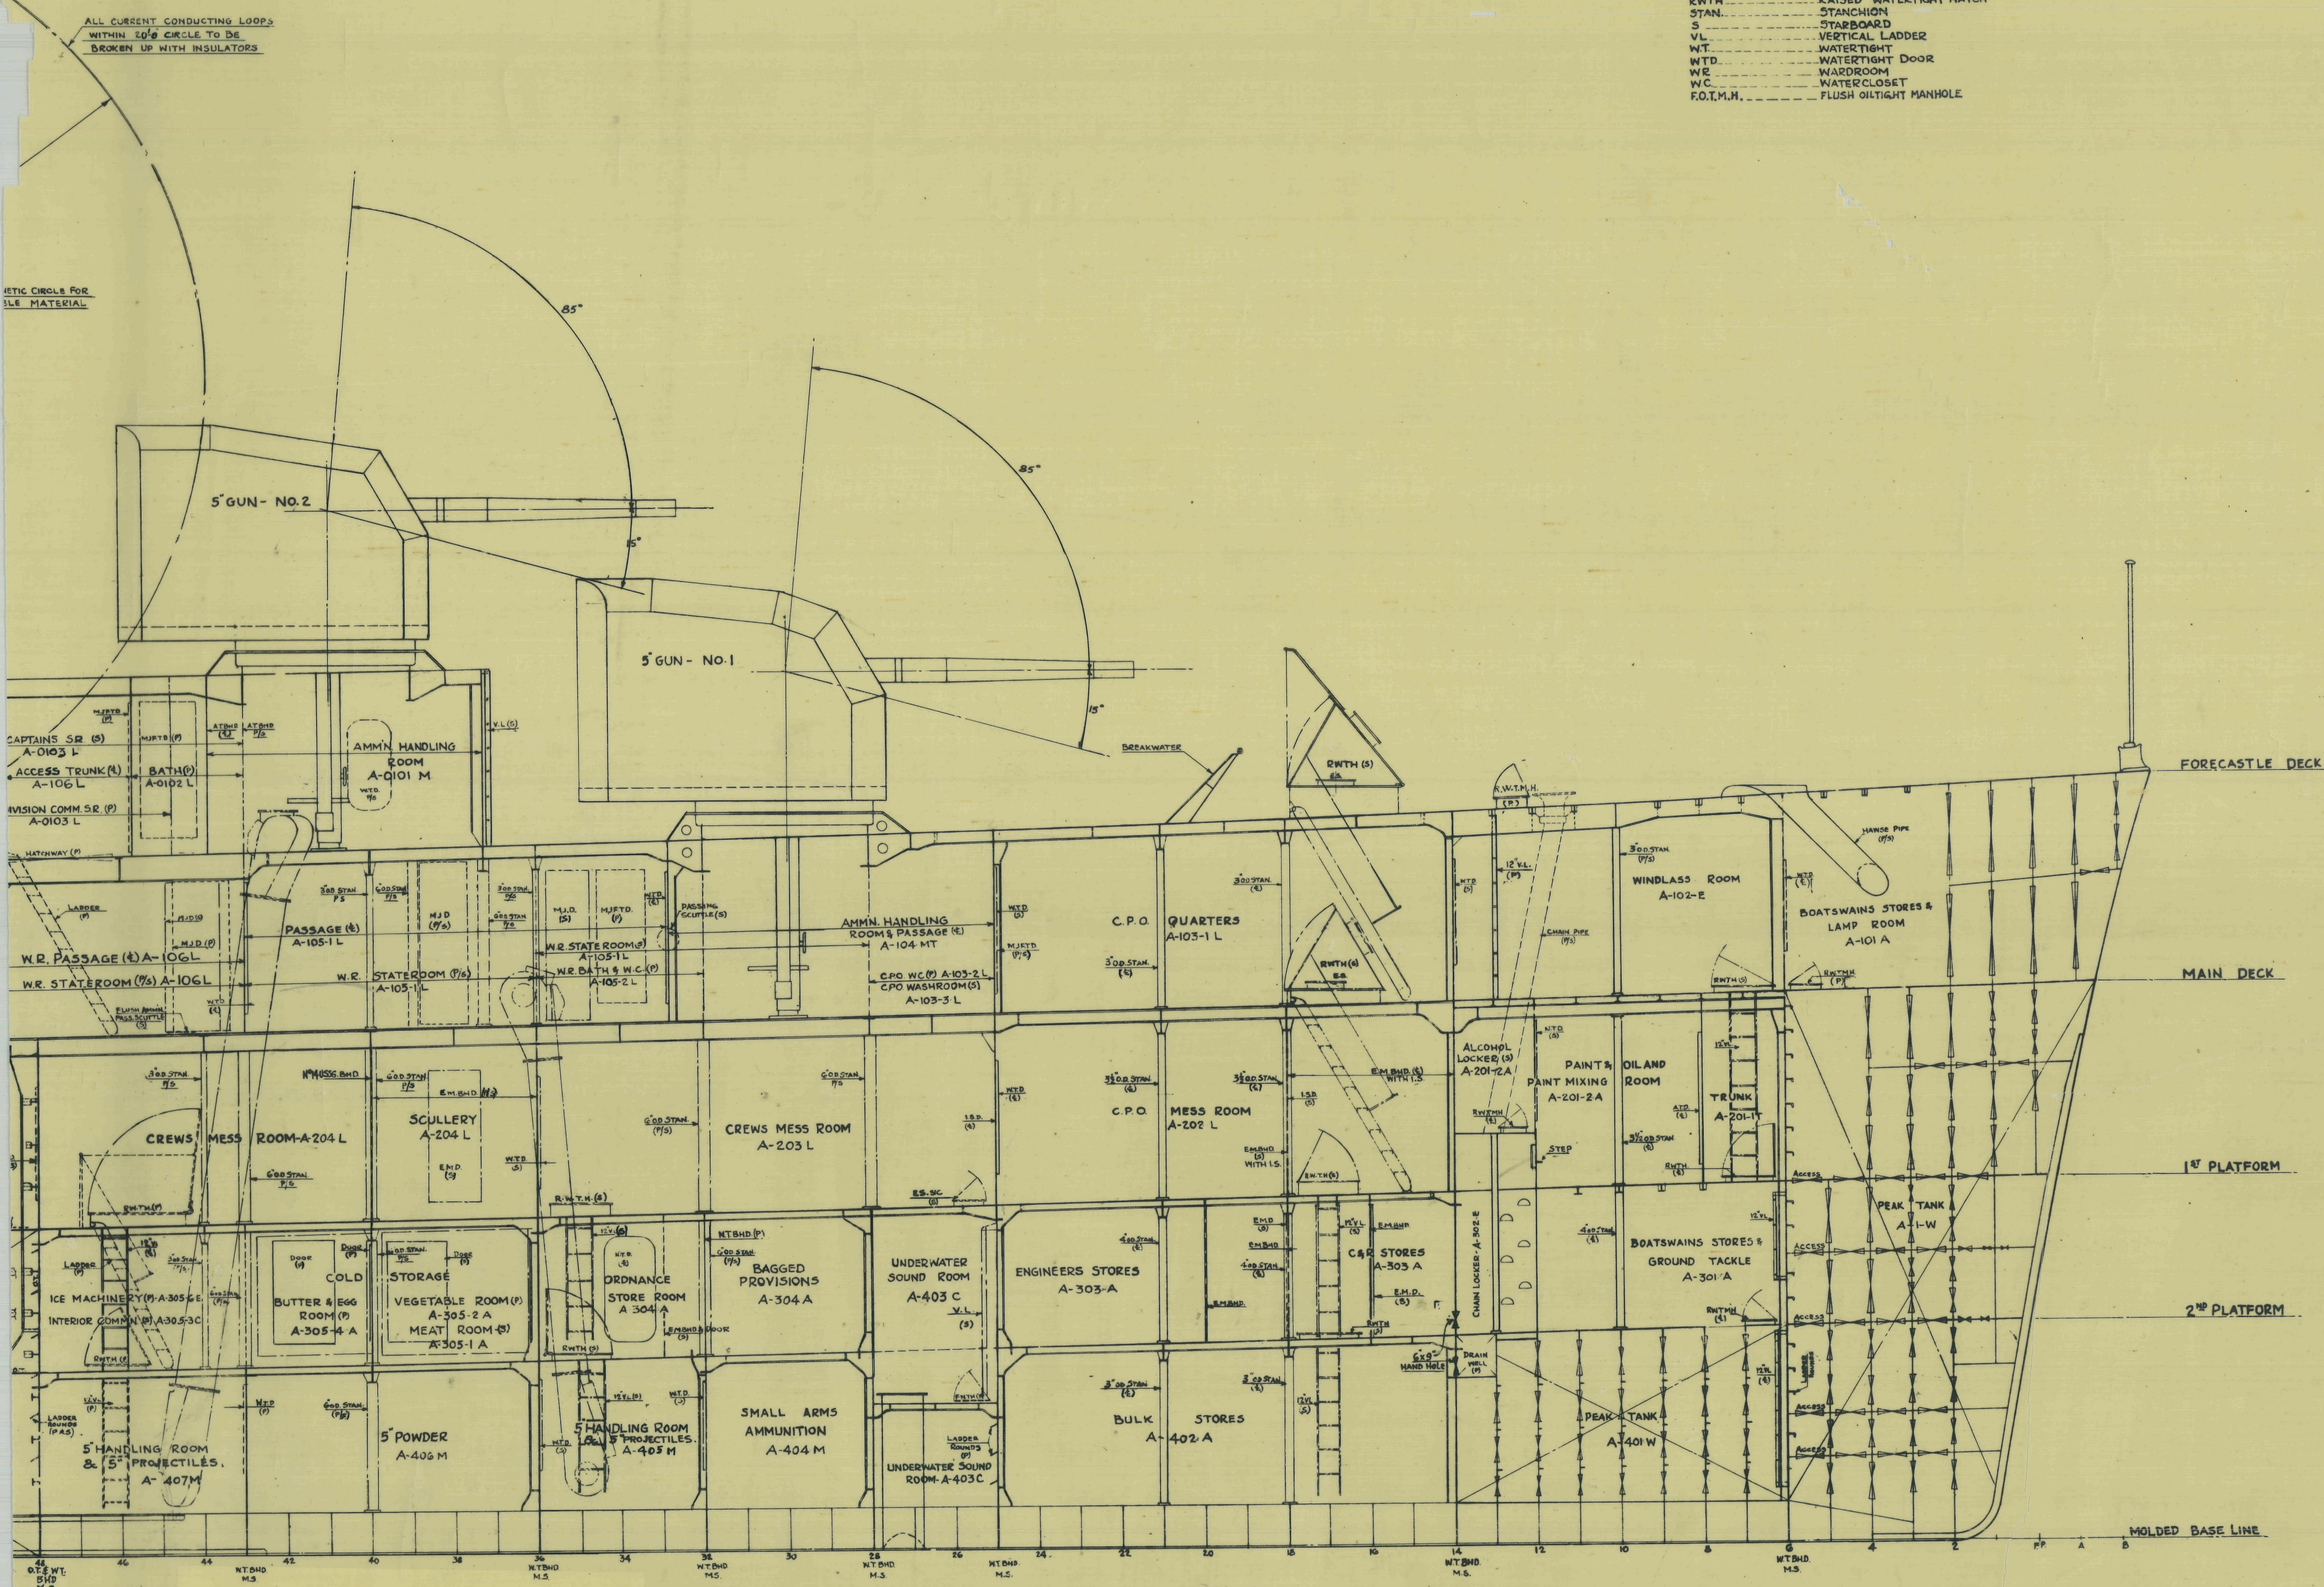

DD 399 LANG

REPRODUCTION OF BASIC C&R NO. 226 G17.

FINISHED PLAN CHANGES

MADE BY	DATE	DESCRIPTION	DATE	APPROVED

FEDERAL SHIPBUILDING
AND DRY DOCK CO.
KEARNY, N.J. HULL DEPT.
DESIGN AND ENGINEERING BY
GIBBS & COX INC.
NEW YORK.

D.D. 399 USS LANG HULL 140
DECK SUPPORTS &
COMPARTMENT & ACCESS
INBOARD PROFILE




SCALE 1/4"=1'-0" DATE MAY 27, 1934
DRAWN BY F.W.H. EXAMINED J.D. Sutton
TRACED BY F.W.H. APPROVED E.A. W.A.S.
CHECKED BY G.K. APPROVED J.D. Sutton

DR. NO. 1380-01010-22

OFFICE OF SUPERINTENDING CONSTRUCTOR FOR U.S. NAVY NEW YORK CITY FORWARDED BY DATE	OFFICE OF SUPERINTENDING CONSTRUCTOR FOR U.S. NAVY NEW YORK CITY APPROVED BY B.L. C&R. DATE LET NO.
---	---

OFFICE OF SUPERINTENDING CONSTRUCTOR FOR U.S. NAVY KEARNY, N.J. FINISHED PLAN TAKEN FROM WORK EXAMINED AND FOUND CORRECT DATE FEB 10 1935

C&R NO. 227684.

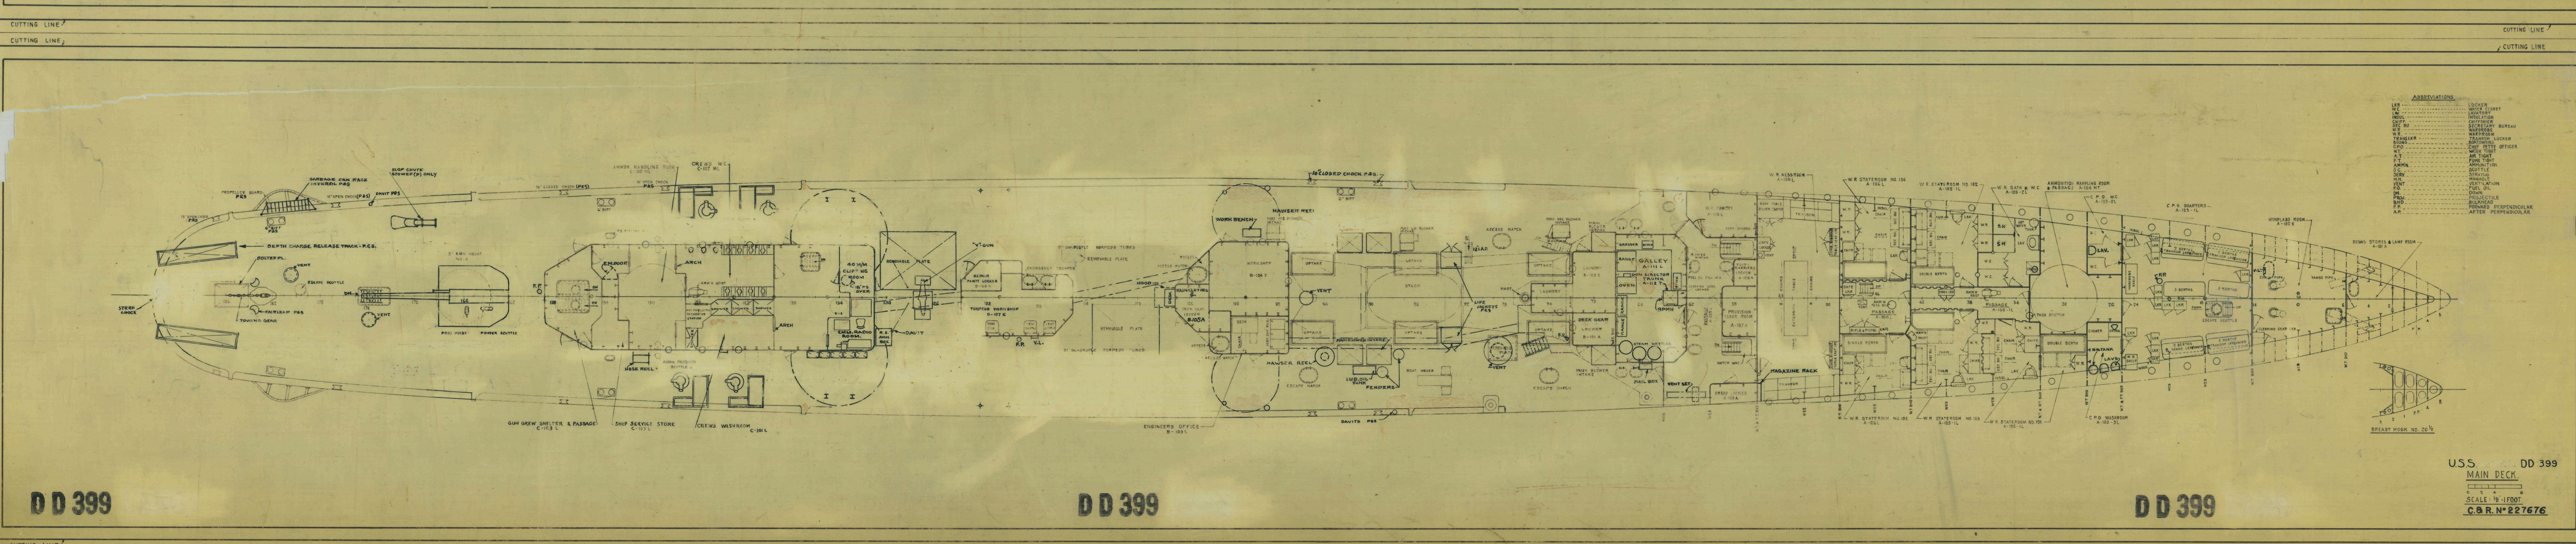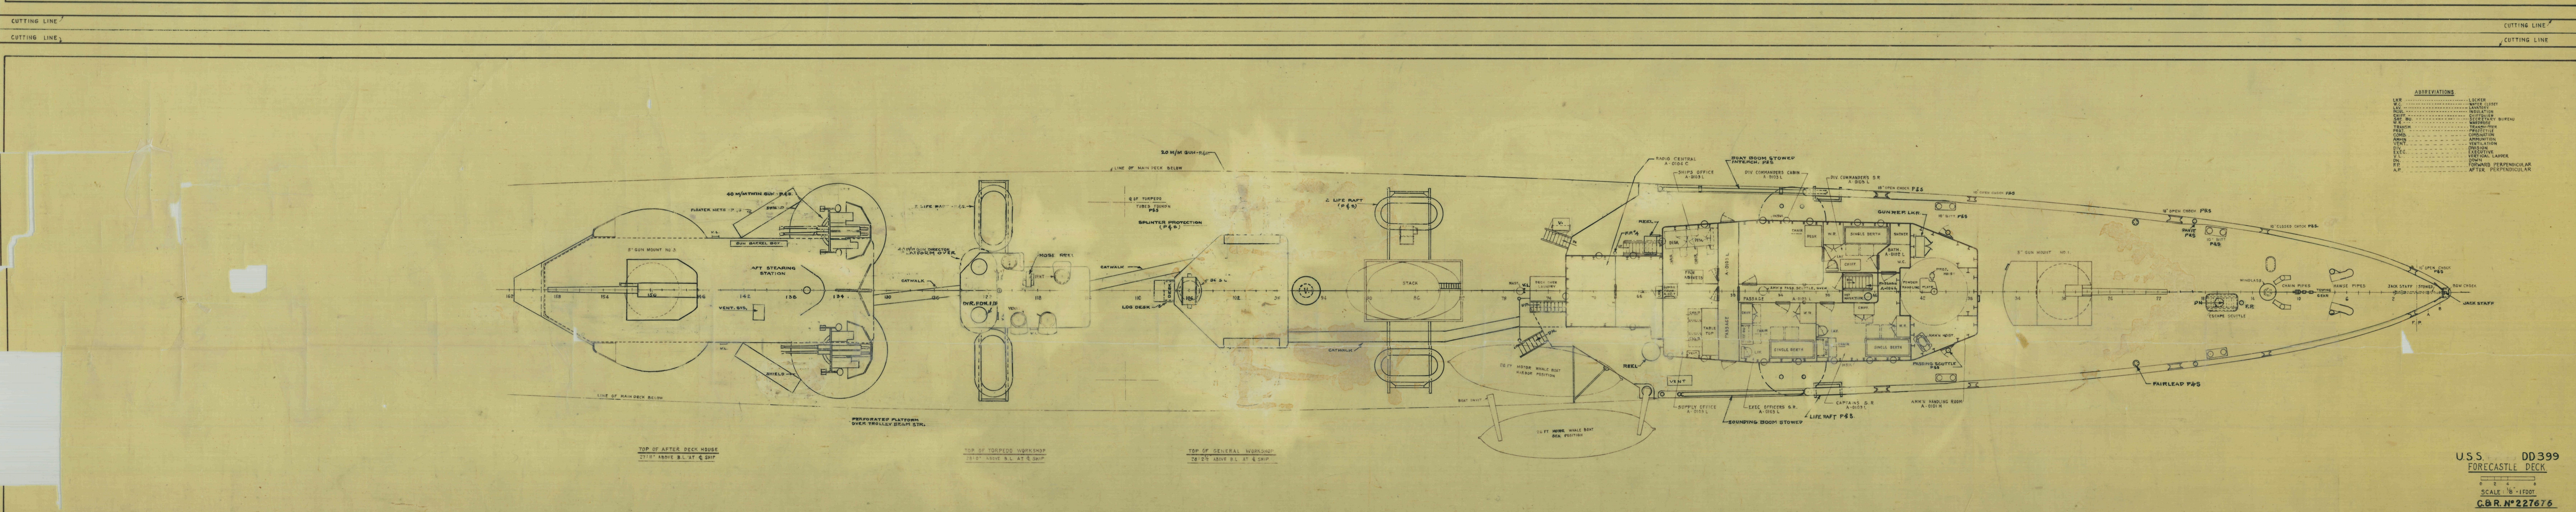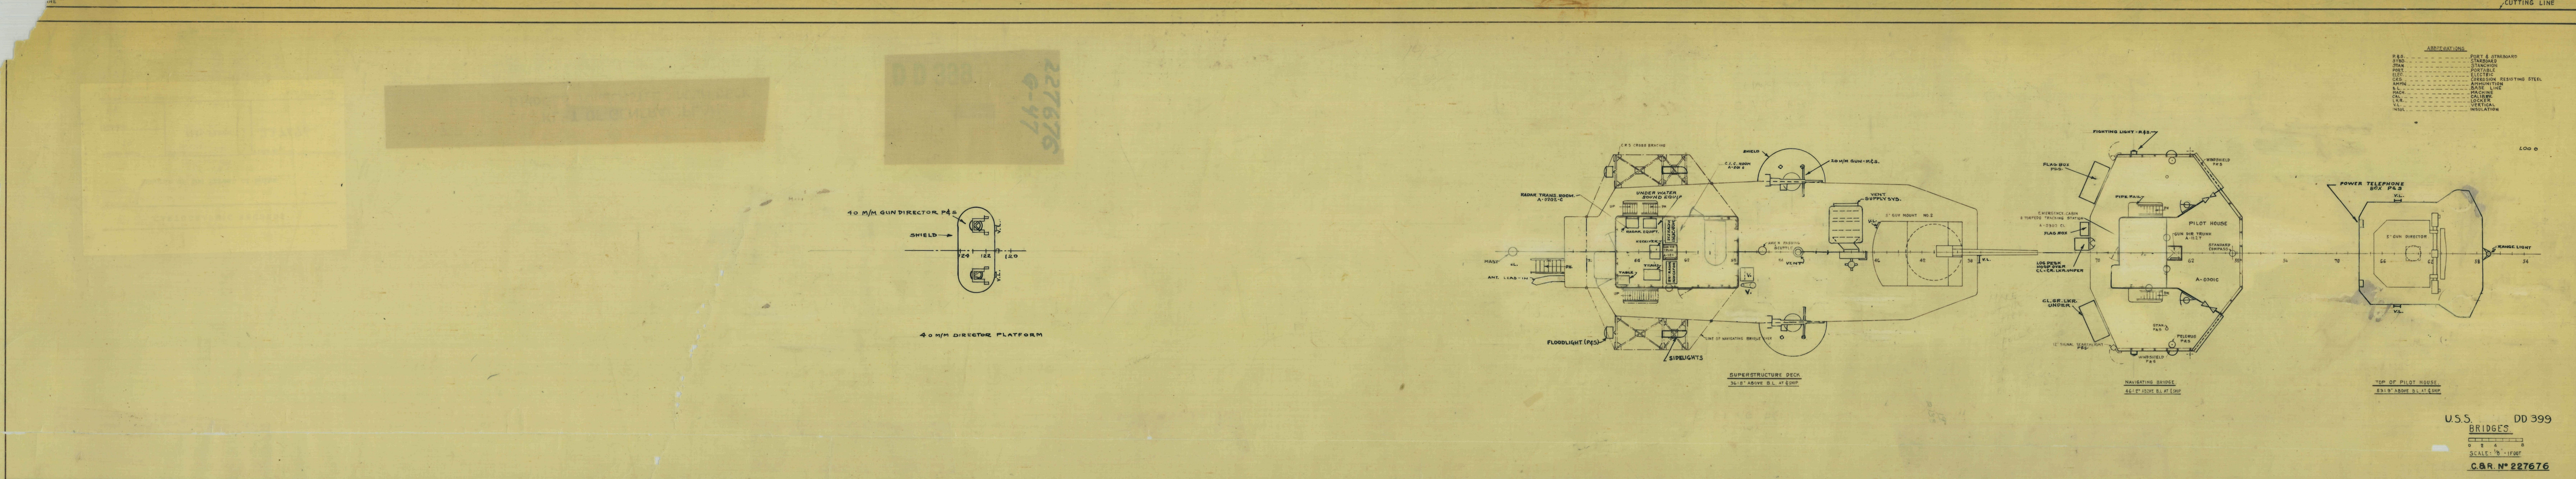

FEDERAL SHIPBUILDING & DRY DOCK CO.

KEARNY, N.J. HULL DEPT.

DESIGN AND ENGINEERING BY GIBBS & COX, INC. NEW YORK CITY.

DD 399 USS. HULL 140

BOOKLET OF GENERAL PLANS. BRIDGES, FORECASTLE - & MAIN DECK.

SCALE: 1/8" = 1'-0" DATE: MAY 13, 1927

DRAWN BY: W.J.B. EXAMINED: J.W. Sutton

TRACED BY: W.J.B. APPROVED: L.A. Ward

CHECKED BY: R. APPROVED: J.W. Sutton

DR. NO. 1380-01030-16

OFFICE OF SUPERINTENDING CONSTRUCTOR FOR U.S. NAVY KEARNY, N.J.

APPROVED

DD 399



DATE: 7-5-37

OFFICE OF SUPERINTENDING CONSTRUCTOR FOR U.S. NAVY KEARNY, N.J.

FINISHED PLAN TAKEN FROM WORK EXAMINED AND FOUND CORRECT

DATE: FEB 1939

C.B.R. NO. 227676

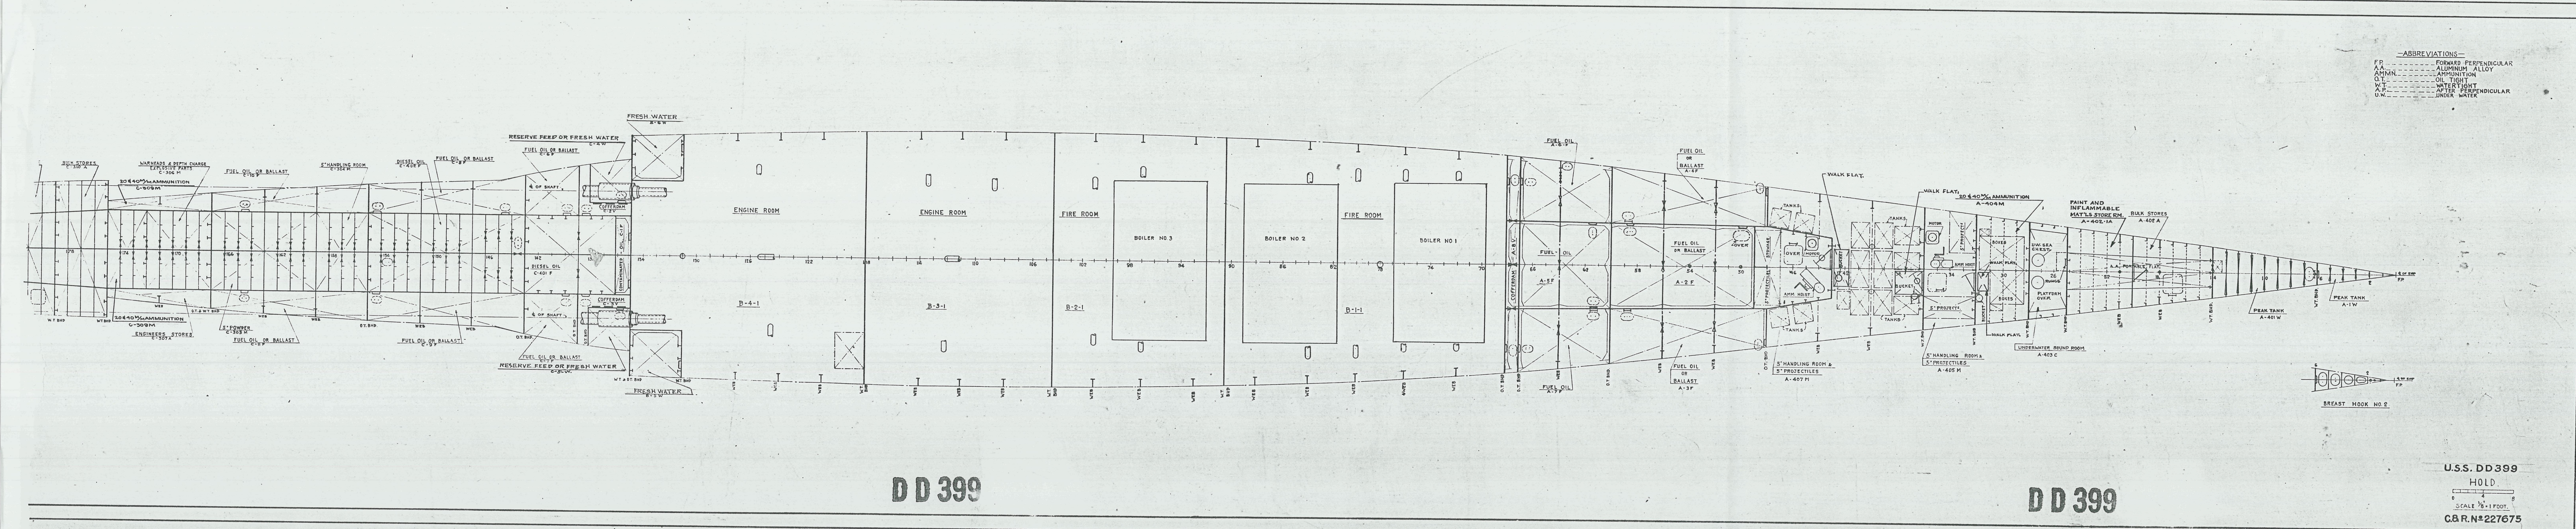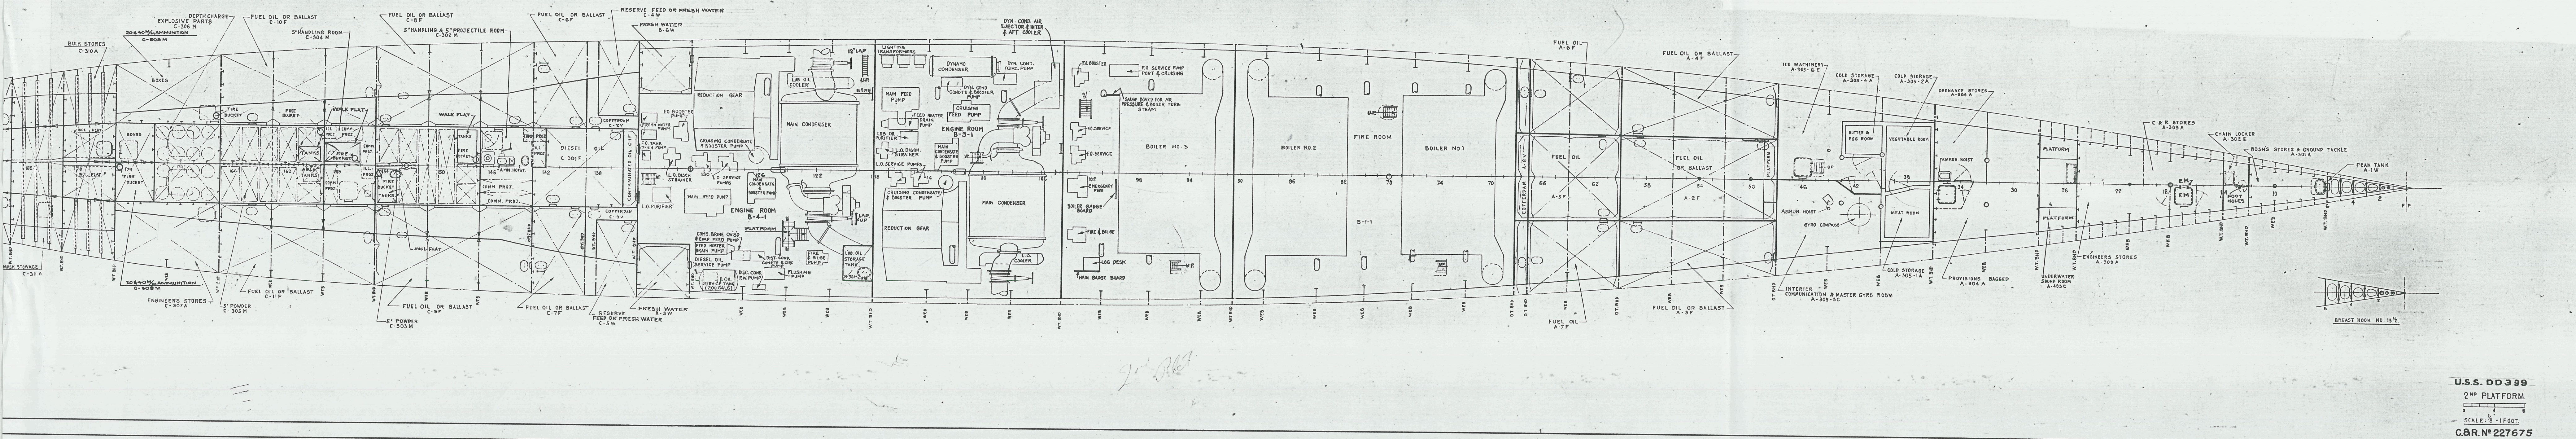

FEDERAL SHIPBUILDING
AND DRY DOCK CO.
KEARNY N.J. HULL DEPT.
DESIGN AND ENGINEERING BY
GIBBS & COX INC.
NEW YORK CITY.

BOOKLET of GENERAL PLANS.
FIRST & SECOND PLATFORM & HOLD.

SCALE: 1/8"=1' FOOT DATE: APRIL 15, 1937
DRAWN BY: J. H. GIBBS EXAMINED: J. H. GIBBS
TRACED BY: W. S. S. APPROVED: J. H. GIBBS
CHECKED BY: W. S. S. APPROVED: J. H. GIBBS

DR. NO. 1380-OI030-15

OFFICE OF
SUPERINTENDING CONSTRUCTOR
FOR U. S. NAVY
NEW YORK CITY
APPROVED
FOR
DD 399
DATE: 7-20-37

OFFICE OF
SUPERINTENDING CONSTRUCTOR
FOR U. S. NAVY
KEARNY, N. J.
FINISHED PLAN
TAKEN FROM WORK
EXAMINED AND FOUND CORRECT
DATE: FEB 14 1939

C&R. NO. 227675

DD 399